



MN


# PHASING KEY

- PHASE 1 - SHORT STAY AND INTERIOR ELECTRICAL WORK
- PHASE 2 - THE MAPLES
- PHASE 3 - THE PINES, CANOPY, GENERATOR, & SITEWORK

# ADD ALTERNATES

SEE PLANS FOR FULL ADD ALTERNATE DETAILS

- ADD ALT #1 – North Parking Lot
- ADD ALT #2 – West Short-Stay Parking Lot
- ADD ALT #3 – Southwest Parking Lot
- ADD ALT #4 – East Employee Parking Lot
- ADD ALT #5 – Parking Lot Light Pole Replacement
- ADD ALT #6 – Roofing at Short-Stay & Admin Wings
- ADD ALT #7 – Replacement of Area A Link Doors and Frames

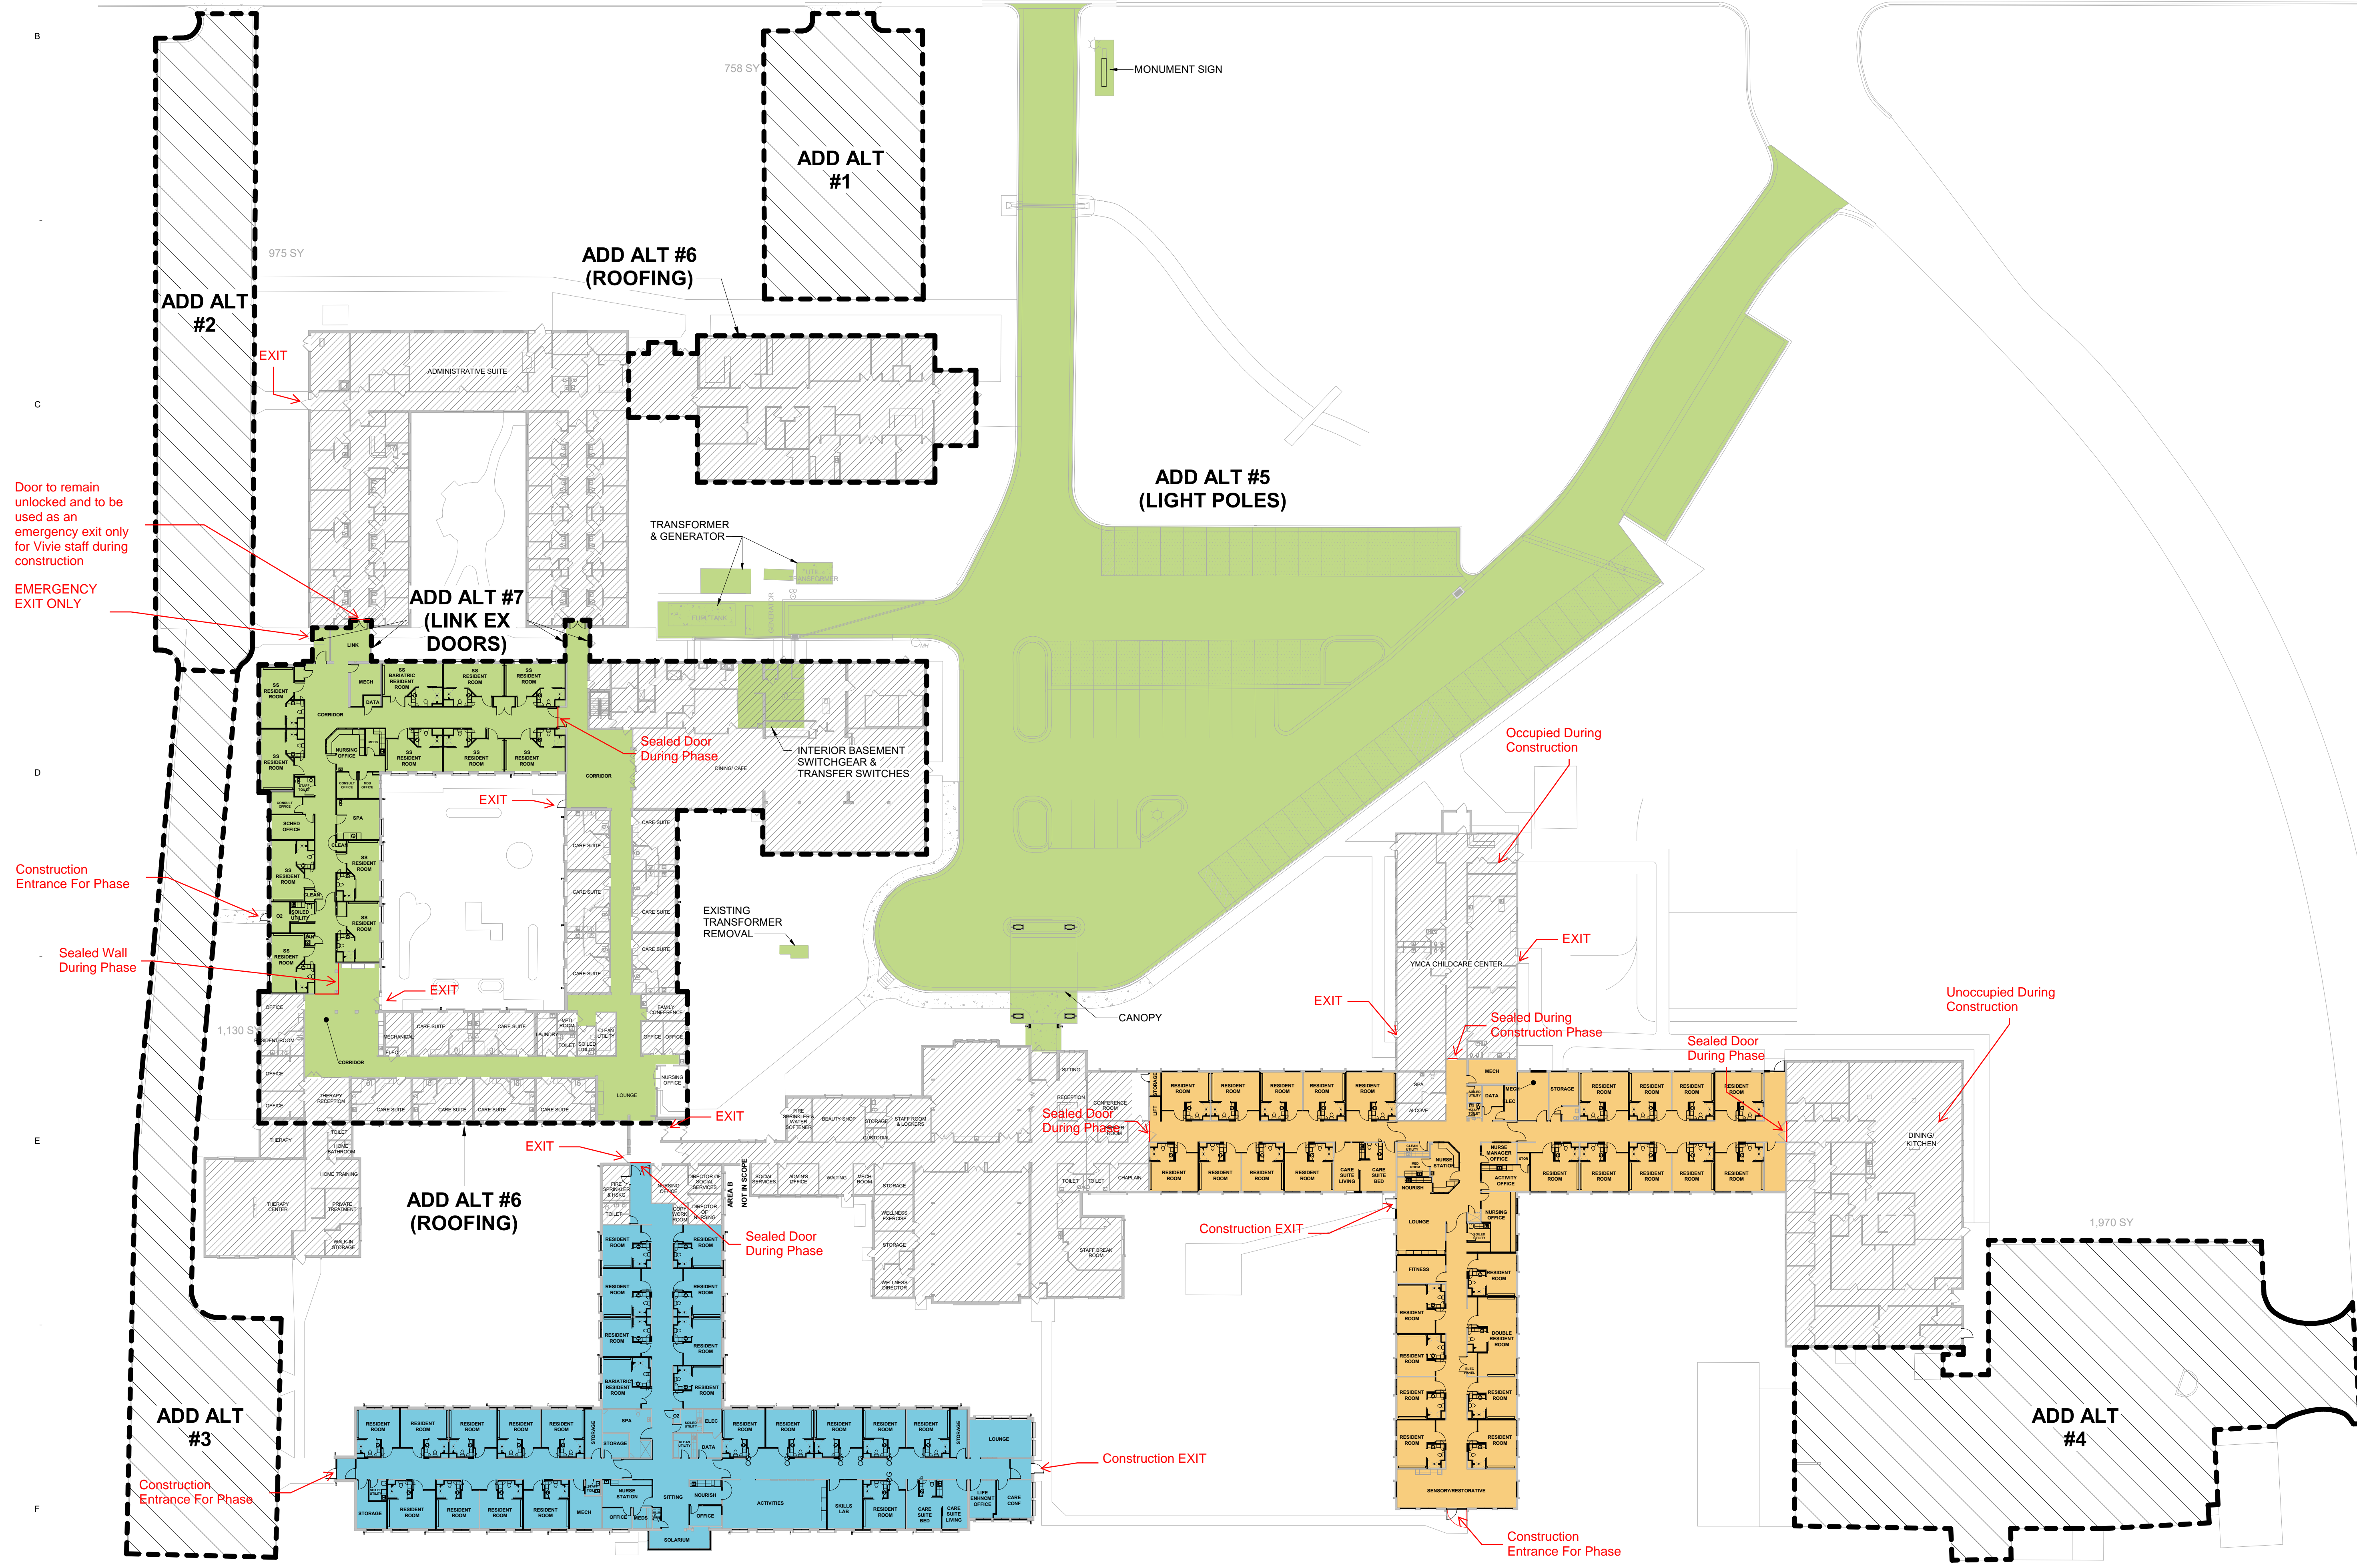

I hereby certify that this plan, specification or report was prepared by me or under my direct supervision and that I am a duly Licensed ARCHITECT under the laws of the State of MINNESOTA

*Sara Malin*  
Sara Malin  
License Number: 40063 Date: 08/29/2025

Description	Revisions	
	Date	Num

Comm: 246040  
Date: 08/29/2025  
Drawn: JDW/CN  
Check: EN

## PHASING PLAN AND ADD ALTERNATES

F1 OVERALL BUILDING PHASING PLAN  
1" = 30'-0"